


Bathroom Renovation

Order 01




A BATHROOM ORDER 1
A 01 **FLOOR PLAN RENOVATION**
SCALE 1:50 FT.

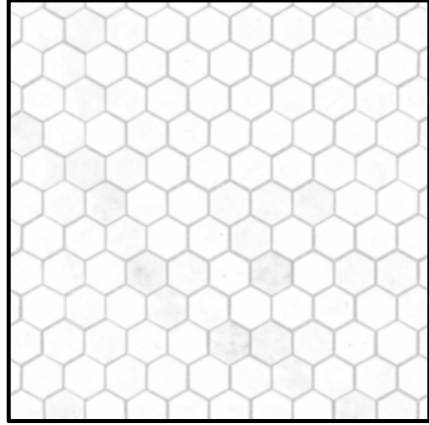


FF-1



FF-2

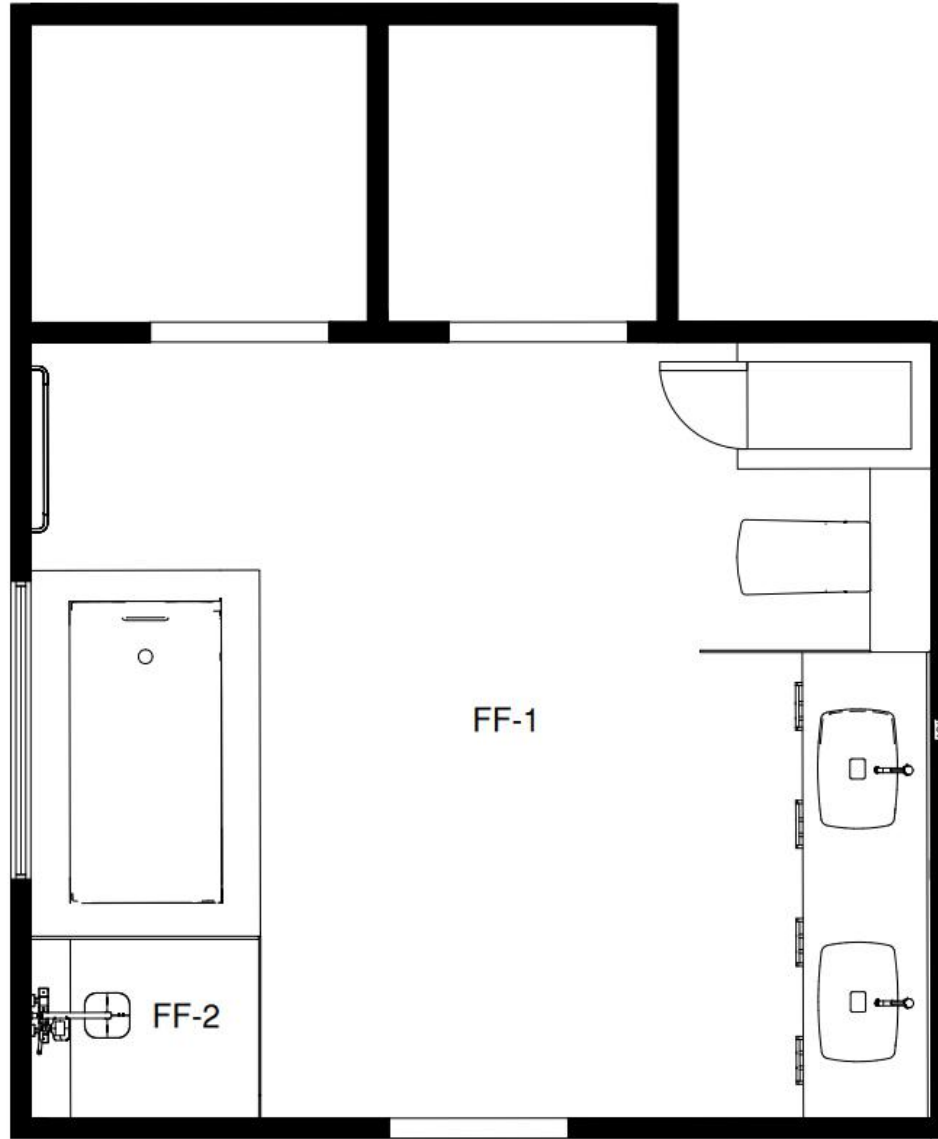


 


WF-1



WF-2

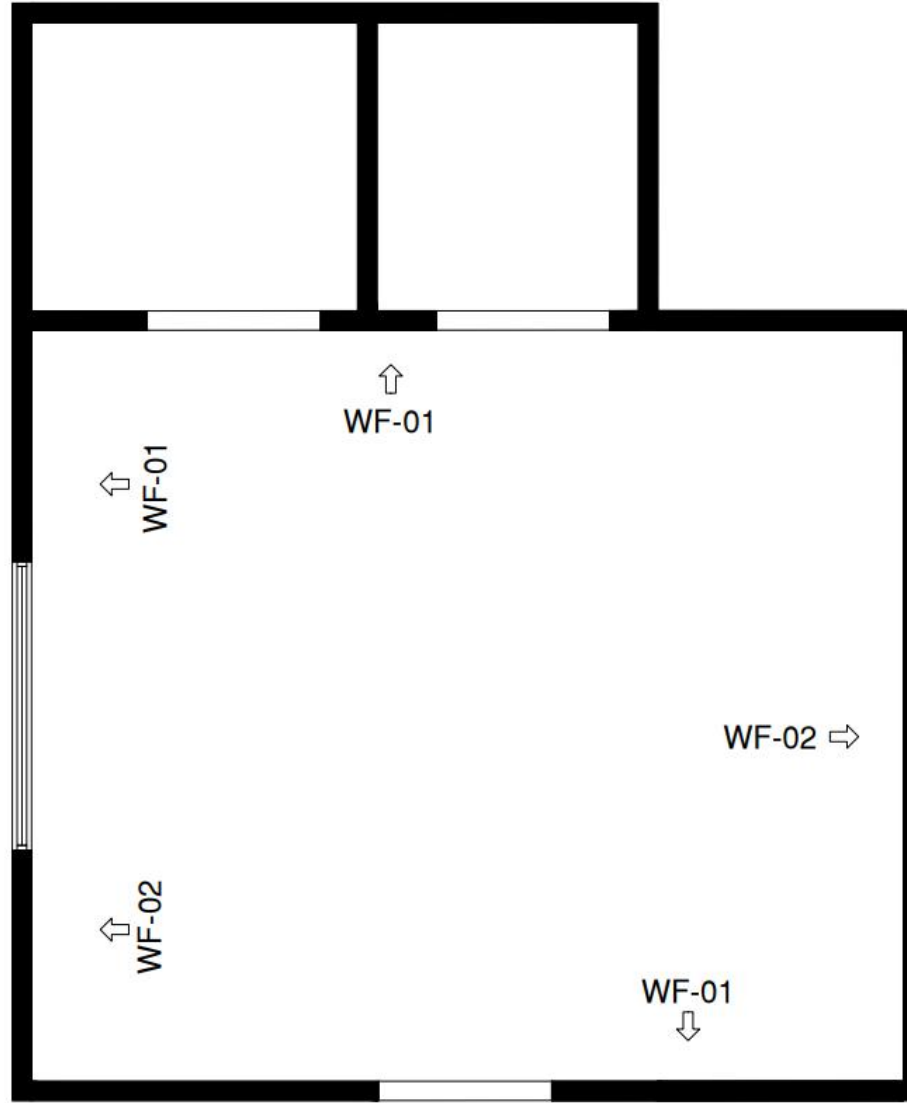

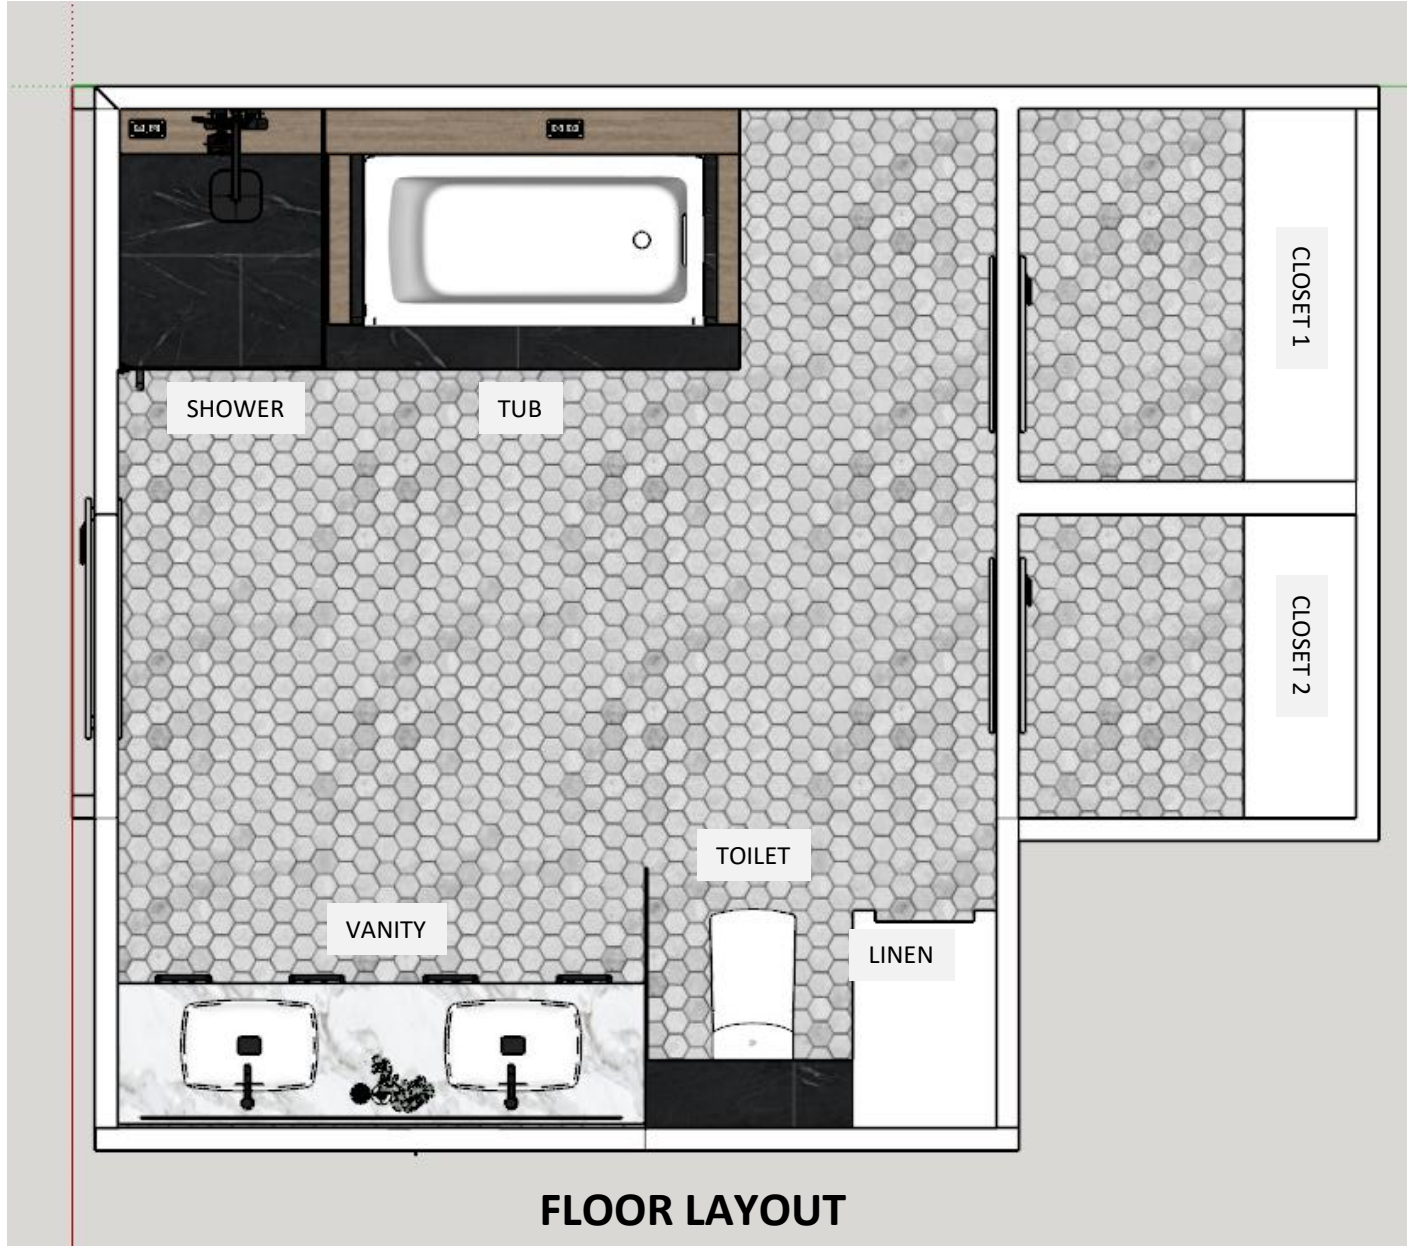



KENNETH DESIGN CO
HOMEOWNER FOCUSED



KENNETH DESIGN CO
HOMEOWNER FOCUSED



KENNETH DESIGN CO
HOMEOWNER FOCUSED



KENNETH DESIGN CO
HOMEOWNER FOCUSED



KENNETH DESIGN CO
HOMEOWNER FOCUSED



Fine Fixtures White Vitreous China Rectangle Vessel Sink

LINK:

<https://www.houzz.com/products/fine-fixtures-white-vitreous-china-rectangle-vessel-sink-prvw-vr~24144995?share=clipboard>



12" Bathroom Vessel Sink Faucet 1-Hole, Oil Rubbed Bronze

LINK:

<https://www.houzz.com/products/12-bathroom-vessel-sink-faucet-1-hole-oil-rubbed-bronze-prvw-vr~59215385?share=clipboard>



Kohler Archer 72" X 36" Alcove Bath w/ Integral Apron & Left-Hand Drain, White

LINK:

<https://www.houzz.com/products/kohler-archer-72-x-36-alcove-bath-w-integral-apron-and-left-hand-drain-white-prvw-vr~106333960?share=clipboard>



CBI Colorado Shower Set with Rain Shower and Handheld AV-SS01, Matte Black

LINK:

<https://www.houzz.com/products/cbi-colorado-shower-set-with-rain-shower-and-handheld-av-ss01-matte-black-prvw-vr~160641013?share=clipboard>

KENNETH DESIGN CO

HOMEOWNER FOCUSED

END